


SECTION A-A

ALTERNATE 1

Note: Grades shown are recommended where drive is installed as a retrofit. Grades shown are required for new development.

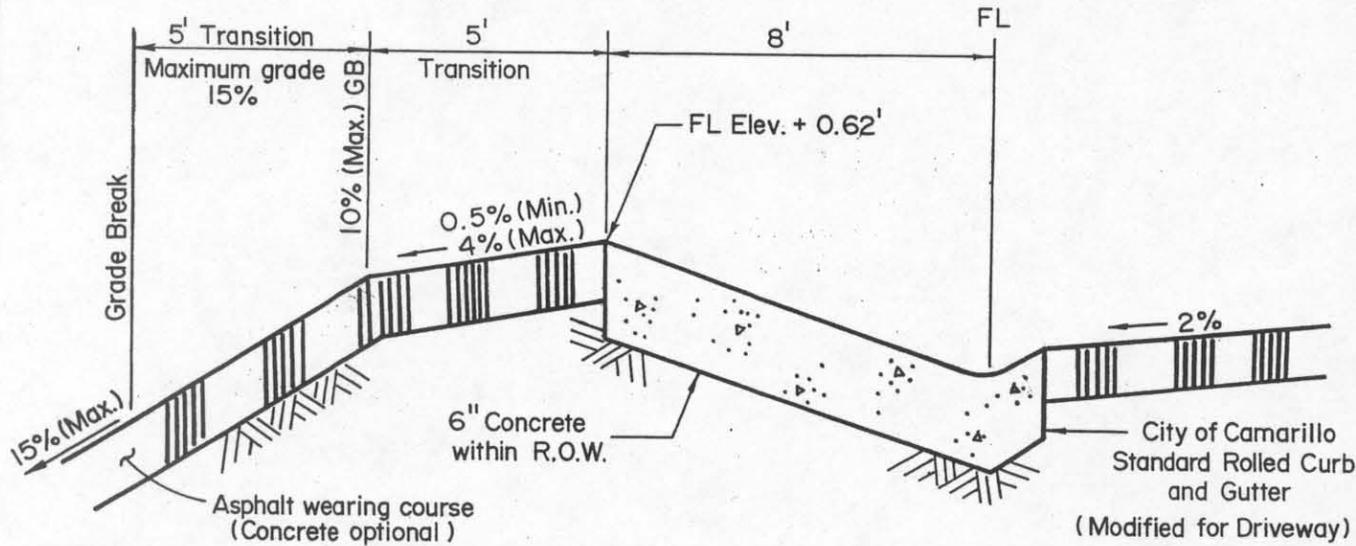

SECTION A-A

ALTERNATE 2

Scale
 Horizontal 1" = 4'
 Vertical 1" = 1'

REV.			DATE			BY			CITY OF CAMARILLO ENGINEERING DIVISION			RURAL DRIVEWAY STANDARD			DRWG. NO.		
DRAWN BY			RN			DATE									12/89		
CHECKED BY			LH			APPR. BY			<i>David W. Bradley</i>						SHT <u>2</u> OF <u>2</u>		
DIRECTOR OF ENG. SERVICES			DATE			2/7/90											