


LEGEND

- EOP Edge of Pavement
- FL Flow Line
- FS Finished Surface
- GB Grade Break
- ROW Right of Way
- PL Property Line
- CF Curb Face
- R Radius

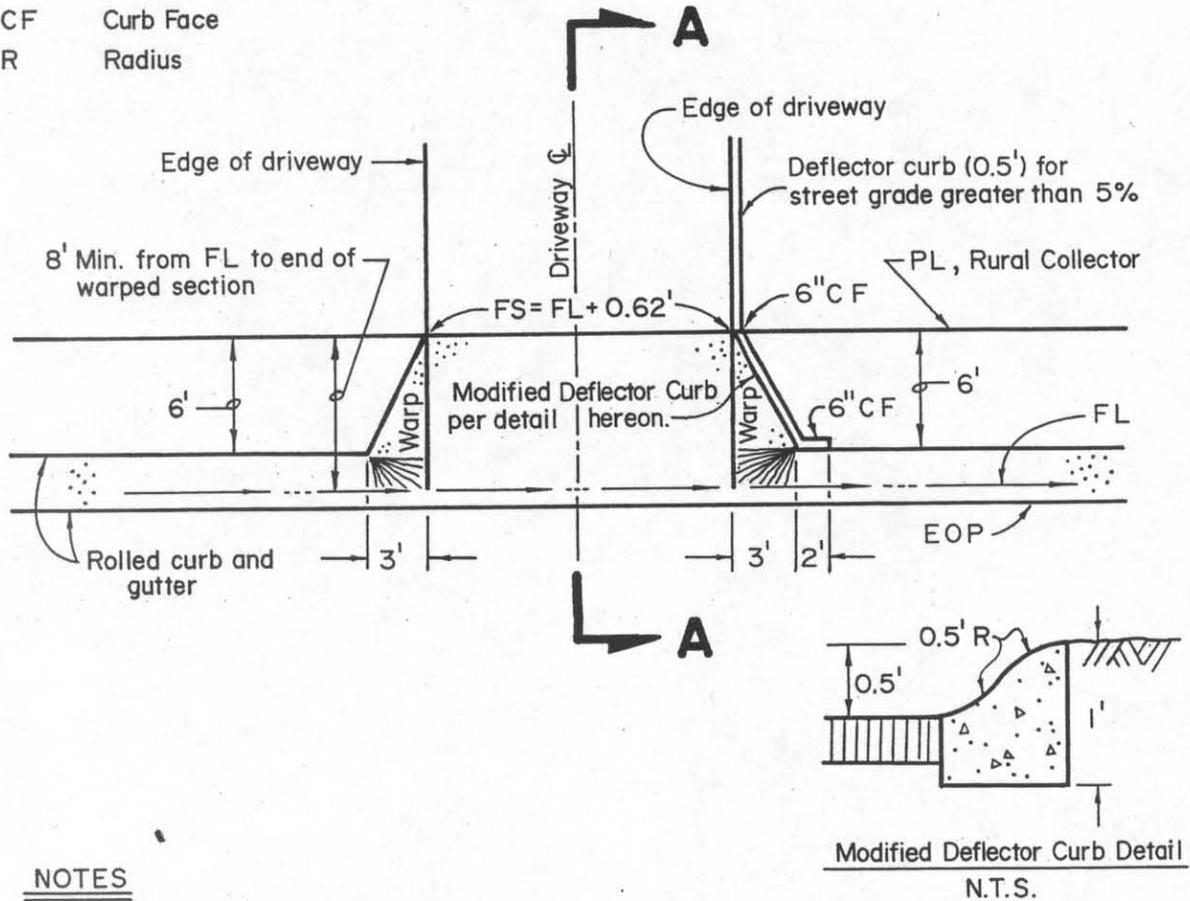

NOTES

1. Removal of existing curb and gutter to extend to nearest joint.
2. See Plate E-1, Rev. C for additional notes.
3. This Plate for use with Rural Standard Policy 8-3 (August 1987).
4. Structural concrete section for driveways shall be 6" of Class 520-C-2500 within ROW.
5. Refer to Sheet 2 of 2 for Section A-A.
6. An Encroachment Permit shall be required from the Department of Engineering Services.

REV.	DATE	BY	CITY OF CAMARILLO ENGINEERING DIVISION		RURAL DRIVEWAY STANDARD	DRWG. NO.
			DRAWN BY RN	DATE 12/89		FILED
			CHECKED BY LHM	SCALE N.T.S.		SHT 1 OF 2
			APPD. BY <i>Samuel G. ...</i>	DATE 2/7/90		
			DIRECTOR OF ENG. SERVICES			