



Use dowels with staged construction.
Use 2" min. depth weakened plane joint on monolithic construction

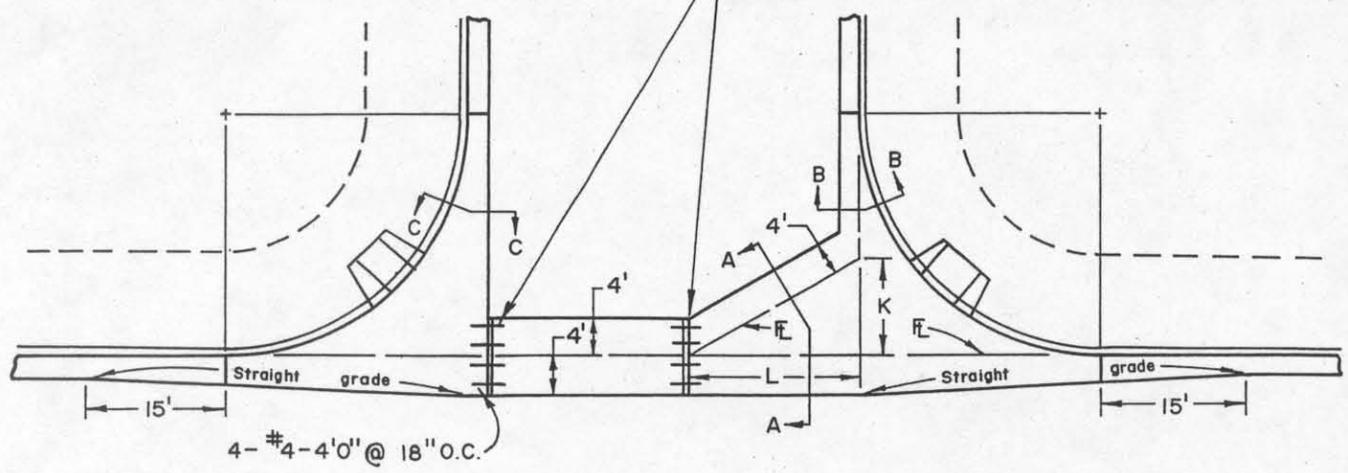


PLAN

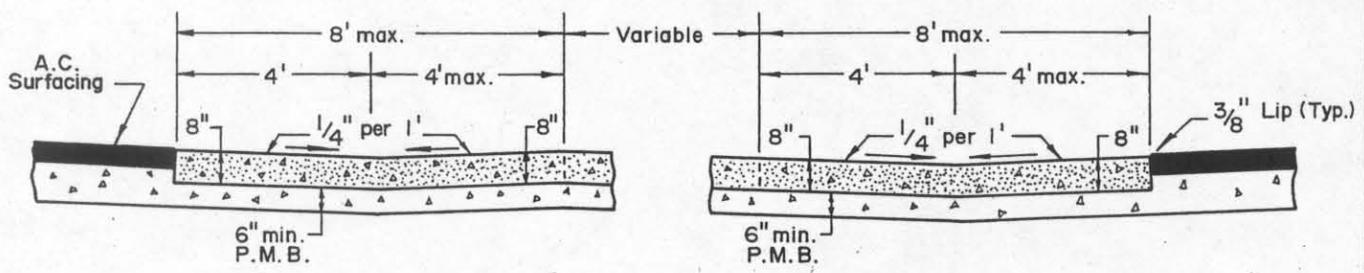


SECTION A-A

- NOTE:
1. All concrete to be 520-C-2500.
 2. When thickness is less than 8", install No. 4 reinforcing steel at 12" both ways in all cross gutters & spandrels.

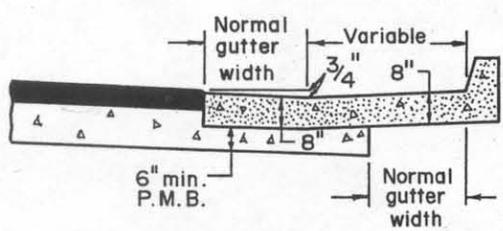

SECTION B-B

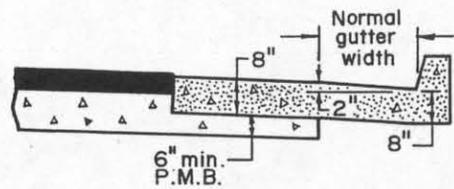

SECTION C-C

REFER TO SHT. 2 OF 2 FOR DIMENSIONS AND FL GRADES.

REV.	DATE	BY	CITY OF CAMARILLO ENGINEERING DIVISION		<p>SPECIAL CROSS GUTTER (STEEP GRADES)</p>	DRWG. NO.
			DRAWN BY RN	DATE 7/86		
			CHECKED BY SM	SCALE N.T.S.		
			APPD. BY <i>Robert S. Williams</i>	APPD. BY <i>David W. Bradley</i>		FILED
			CIVIL ENGR.	DIR. ENG. SERVICES		SHT <u>1</u> OF <u>2</u>