




HANDICAP RAMP PER STATE STD. OR AS DIRECTED BY ENGINEER.

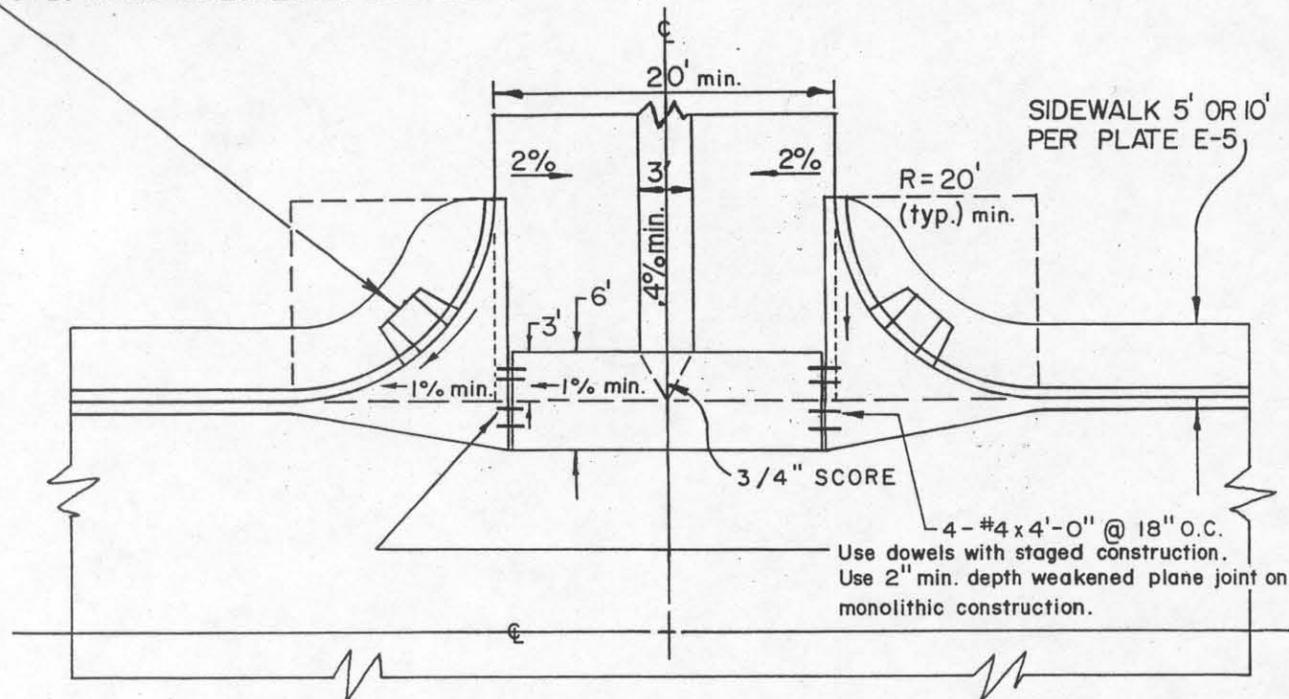

PLAN

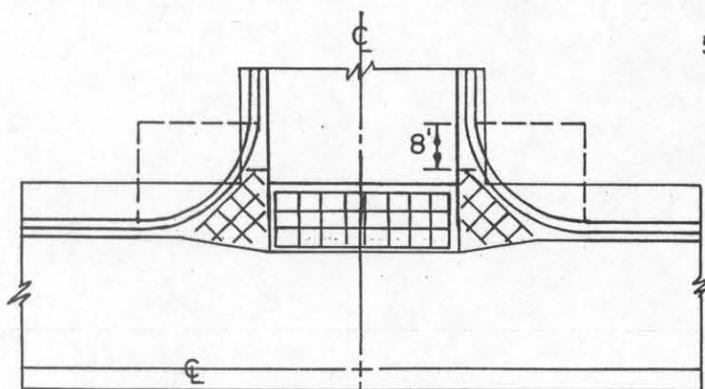

PLAN VIEW SHOWING STEEL LAYOUT

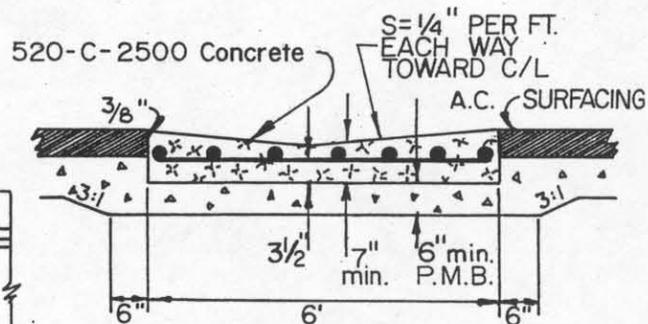

SECTION

NOTE: WHEN THICKNESS IS LESS THAN 8" INSTALL NO.4 REINFORCING STEEL AT 12" BOTH WAYS IN ALL CROSS GUTTERS AND SPANDRELS.

REV.	DATE	BY	CITY OF CAMARILLO ENGINEERING DIVISION		ROAD STANDARD ALLEY / ALLEY APPROACH	DRWG. NO.
			DRAWN BY R.P.	DATE 6-86		FILED
			CHECKED BY S.M.	SCALE N.T.S.		SHT 1 OF 1
			APPD. BY <i>Robert P. Williams</i> CIVIL ENGR.	APPD. BY <i>David W. Bradley</i> DIR. ENG/SERVICES		