


NOTE:

SEE CITY OF CAMARILLO
TRAFFIC SIGN INSTALLATION
AND MAINTENANCE CRITERIA
FOR LATERAL CLEARANCE
TO CURB FACE.

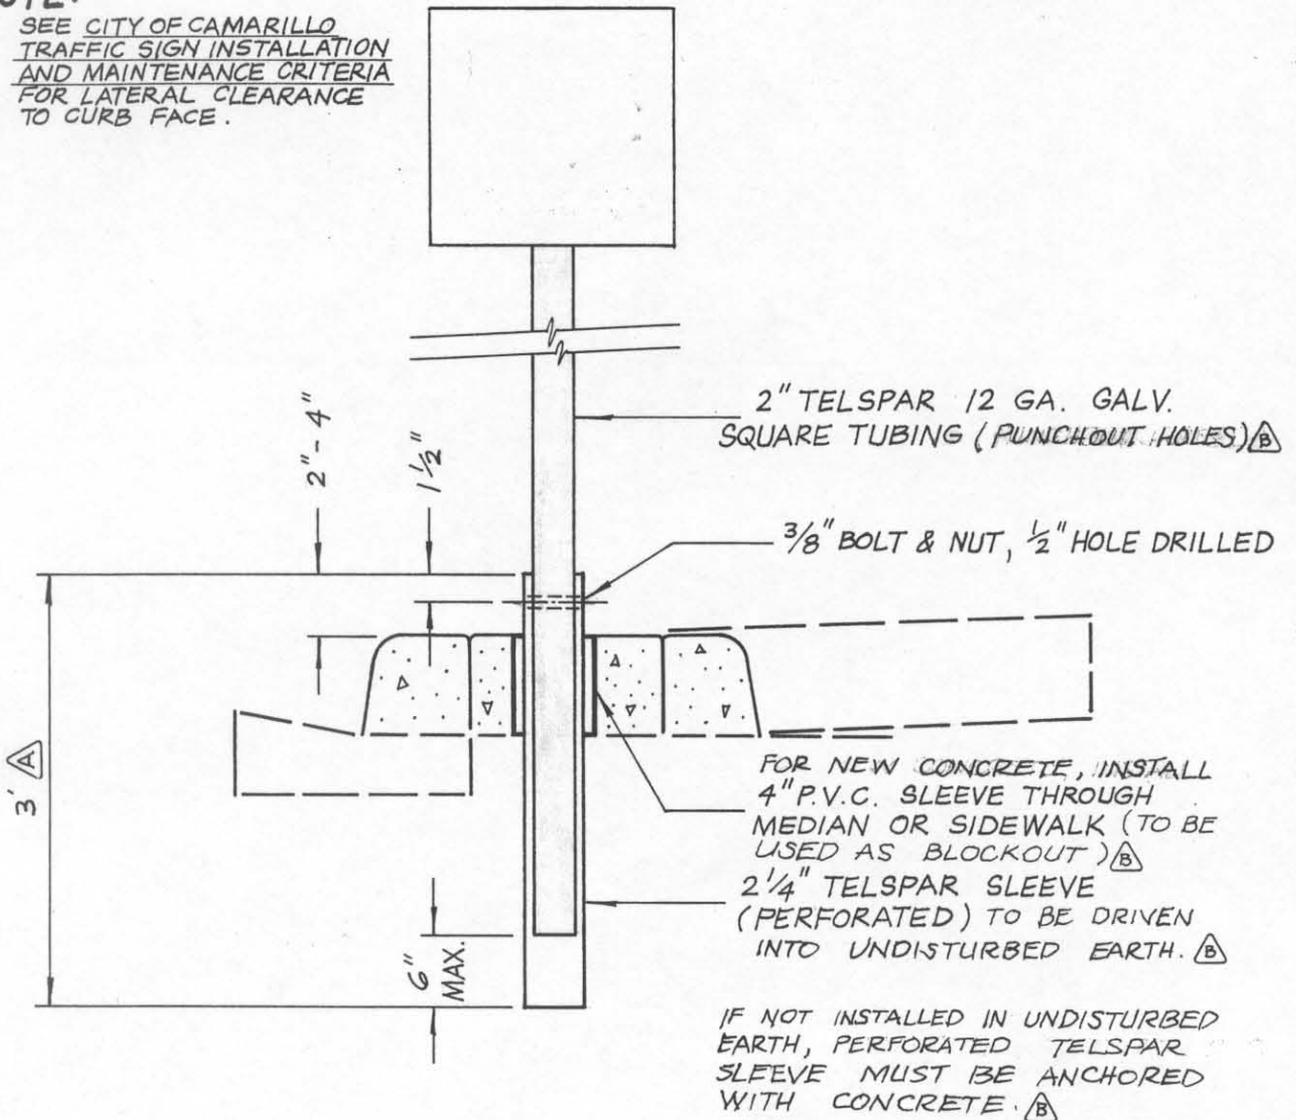

SIGN DETAIL

SIDEWALK OR MEDIAN INSTALLATION

NOT TO SCALE

REV.	DATE	BY	CITY OF CAMARILLO ENGINEERING DIVISION		SIGN DETAIL	DRWG. NO.	TR-6
ⓑ	022690	LITO	DRAWN BY RN	DATE 3/25/88		FILED	
Ⓐ	2-14-89	RDC	CHECKED BY SM	SCALE N.T.S.		SHT	1 OF 1
APPD. BY <i>Daniel A. G... 5/3/88</i>			APPD. BY <i>J. H. Larson 5/3/88</i>				
DIR. OF ENG. SERVICES			DATE	TRAFFIC ENGINEER			