



**STANDARD PROJECT SIGN
TYPE I - GROUND MOUNT**

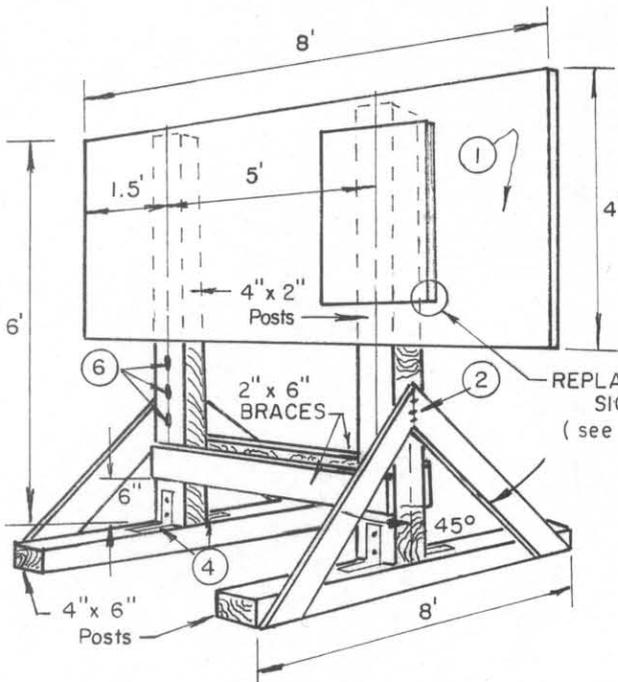


TYPE II - MOVABLE MOUNT*

NOTES:

- ① SIGN PANELS TO BE 3/4" EXTERIOR PLYWOOD, M.D.O. GRADE.
- ② FASTEN BRACES WITH (3) 16d STEEL NAILS AT EACH END OF BRACE.
- 3 ALL LUMBER SHALL CONFORM TO SEC. 204-1.2 OF THE "STANDARD SPECIFICATIONS FOR PUBLIC WORKS CONSTRUCTION", LATEST EDITION.
- ④ FASTEN POSTS WITH 4"x4"x1/4" ANGLE IRON AND 3/8" x 3" LAG SCREWS.
- 5 PLACE 6" SIDE OF POST NORMAL TO SIGN.
- ⑥ REFLECTORS SHALL BE SIMILAR TO TYPE W60R OR APP'VD EQUAL. (EQUALLY SPACED AS SHOWN)

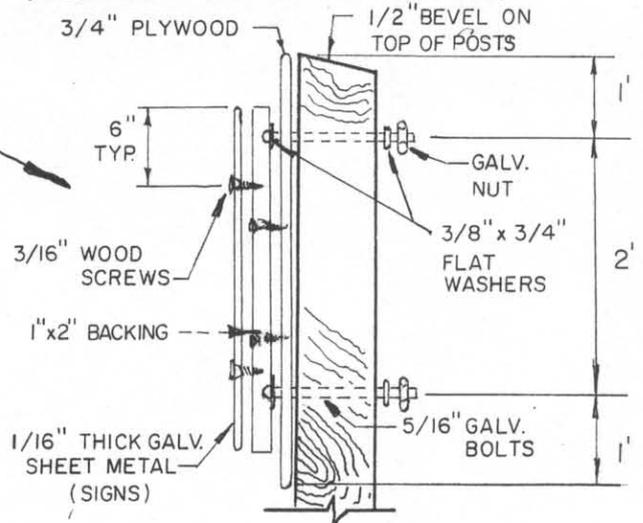

SIGN INSTALLATION DETAILS

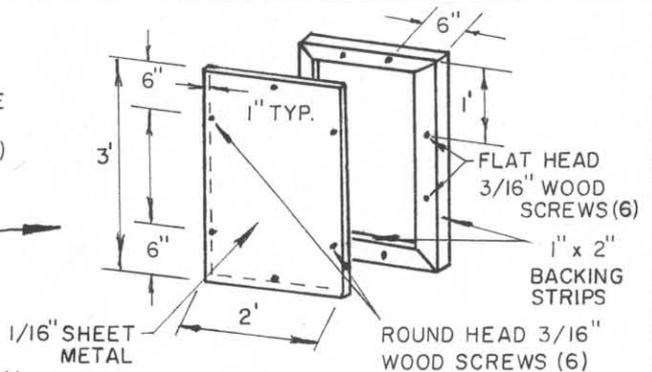

* USE REQUIRES CITY ENGINEERS APPROVAL OR AS SPECIFIED.

REV.	DATE	BY	CITY OF CAMARILLO ENGINEERING DIVISION	
			DRAWN BY LITO	DATE 12/89
			CHECKED BY G.M.	SCALE N.T.S.
			<i>Daniel V. Healey</i> 5/14/90 DIRECTOR OF ENGINEERING SERVICES	

STANDARD
PROJECT SIGN
AND DETAILS

DRWG. NO. TR-10
FILED
SHT 2 OF 2